



THE DATA GIVEN ON THESE PLANS IS BELIEVED TO BE ACCURATE, BUT THE ACCURACY IS NOT GUARANTEED. THE CONTRACTOR IS RESPONSIBLE FOR VERIFYING ALL LEVELS, LOCATIONS, TYPES, AND DIMENSIONS OF THE EXISTING UTILITIES PRIOR TO CONSTRUCTION. IF A DISCREPANCY IS FOUND, WORK SHALL CEASE AND THE ENGINEER NOTIFIED. WORK MAY CONTINUE UPON ENGINEER'S NOTICE TO PROCEED.

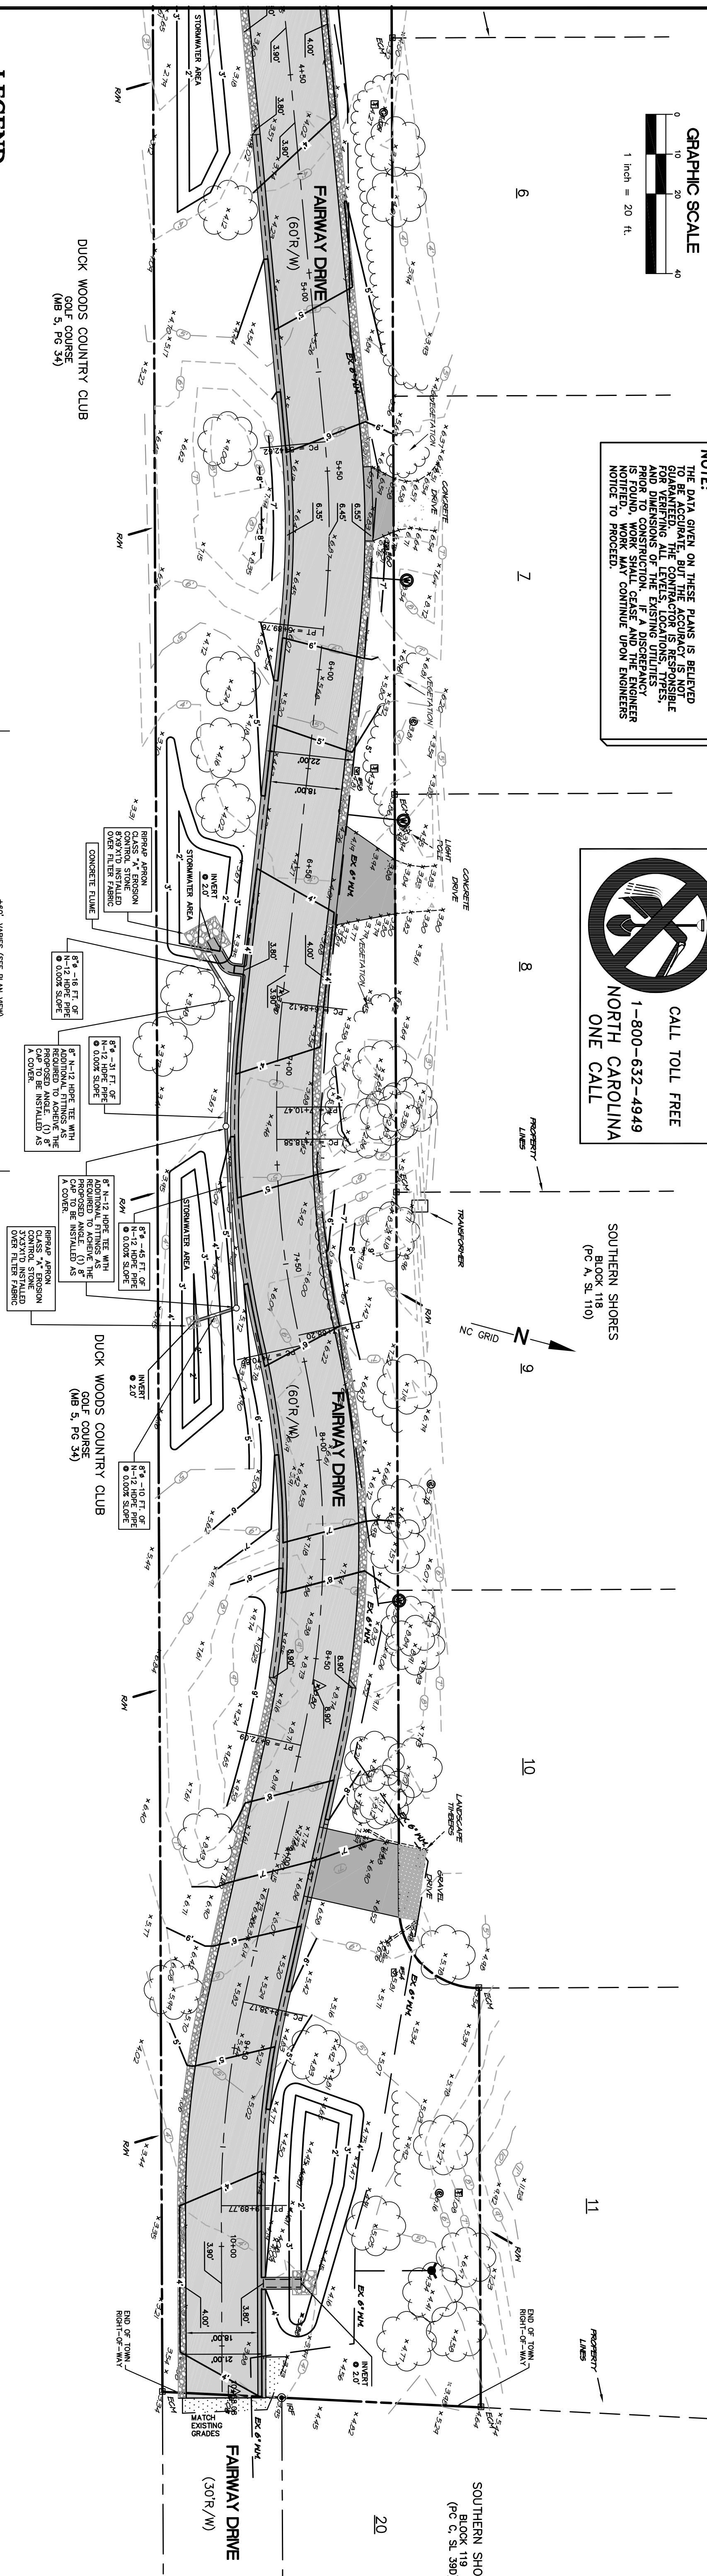

BEFORE YOU DIG  
CALL TOLL FREE  
1-800-632-4949  
NORTH CAROLINA  
ONE CALL

SOUTHERN SHORES  
BLOCK 118  
(PC A, SL 110)

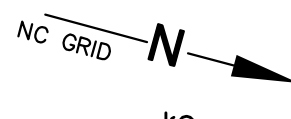

SOUTHERN SHU  
BLOCK 119  
(PC C, SL 39D)



**Anlauf**  
Engineering, PLLC  
CIVIL ENGINEERING SERVICES

JANALF2645@CHARTER.NET - 4721 W. ECKNER ST., KIMMY HAWK, NC - (252) 489-7143

COPYRIGHT © 2014  
ANLAUF ENGINEERING, PLLC

THIS DOCUMENT IS THE  
PROPERTY OF ANLAUF  
ENGINEERING, PLLC. ALL RIGHTS  
ARE RESERVED. ANY  
REPRODUCTION OF THIS OR  
POSSESSION WITHOUT PRIOR  
PERMISSION OF ANLAUF  
ENGINEERING, PLLC, WILL BE  
VIOLATION OF COPYRIGHT LA

	1	8.16.14	NOTE REVISIONS
	2	9.22.14	REVISED SCOPE OF WORK
NO.	DATE	REVISIONS	

**PLAN & PROFILE**

---

***FAIRWAY DRIVE***  
***TOWN OF SOUTHERN SHORES***

ATLANTIC TOWNSHIP                      DARE COUNTY                      NORTH CAROLINA

COMMISSION NO.  
**P11009.17**

DESIGNED BY  
JJA

DRAWN BY JJA

CHECKED BY JJA

ISSUE DATE  
7/31/14

SHEET NO.

22

22

二

2 OF 2

OF / SHEETS